


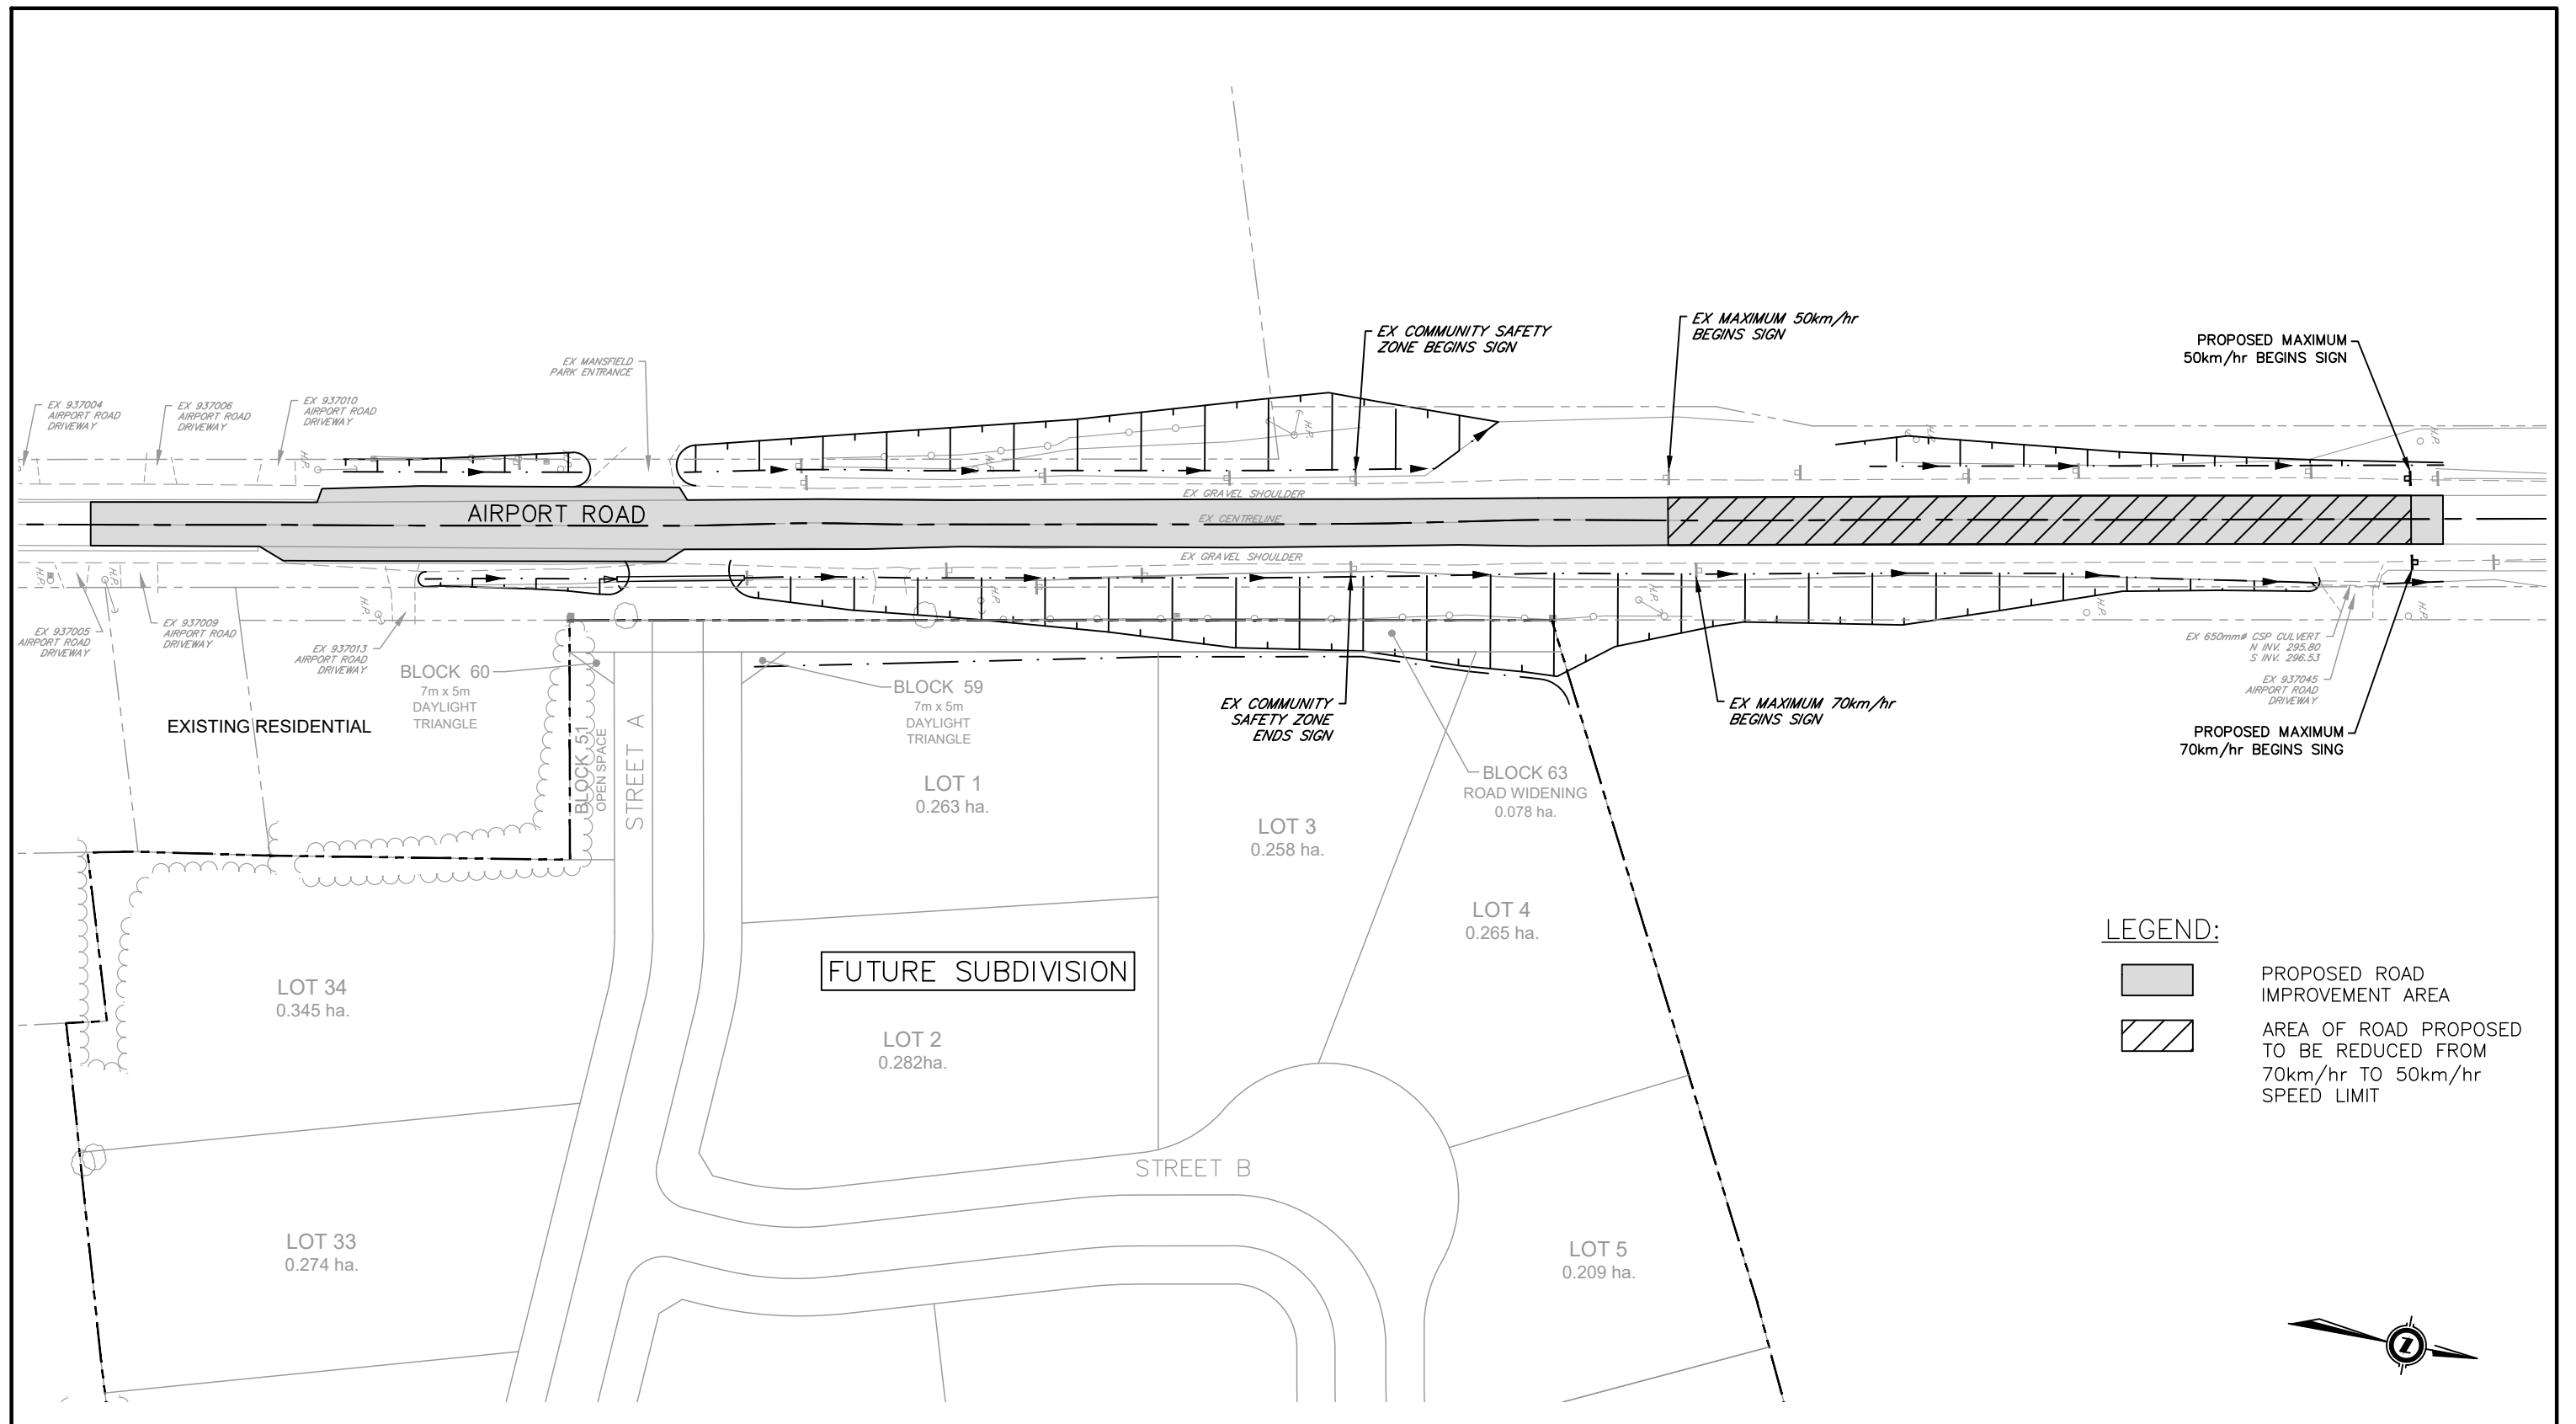

 PEL PINESTONE ENGINEERING LIMITED www.pel.ca	ARMSTRONG ESTATES OF MANSFIELD TOWNSHIP OF MULMUR		PROJECT NO. 21-11584-B	
	SPEED ZONE LOCATIONS		SCALE: 1:1000	DATE: APR 2025
			FIGURE 1	